

# SURVEYOR LOCATION REPORT


I hereby certify to the parties named above that the real estate described herein was inspected under my supervision on the date indicated and that to the best of my knowledge, this report conforms with the requirements contained in Sections 27 through 29 of 865 IAC 1-1-12 for a SURVEYOR LOCATION REPORT. Unless otherwise noted there is no visible evidence of possession lines found.

## Notes:

- 1.) Fence locations shown are approximate. An accurate boundary survey is required to determine exact locations.
- 2.) Due to the lack of reference monumentation found, the accuracy of this report is limited to 3'±.
- 3.) Garage apparently on or near North lot line.



Scale: 1"=30'

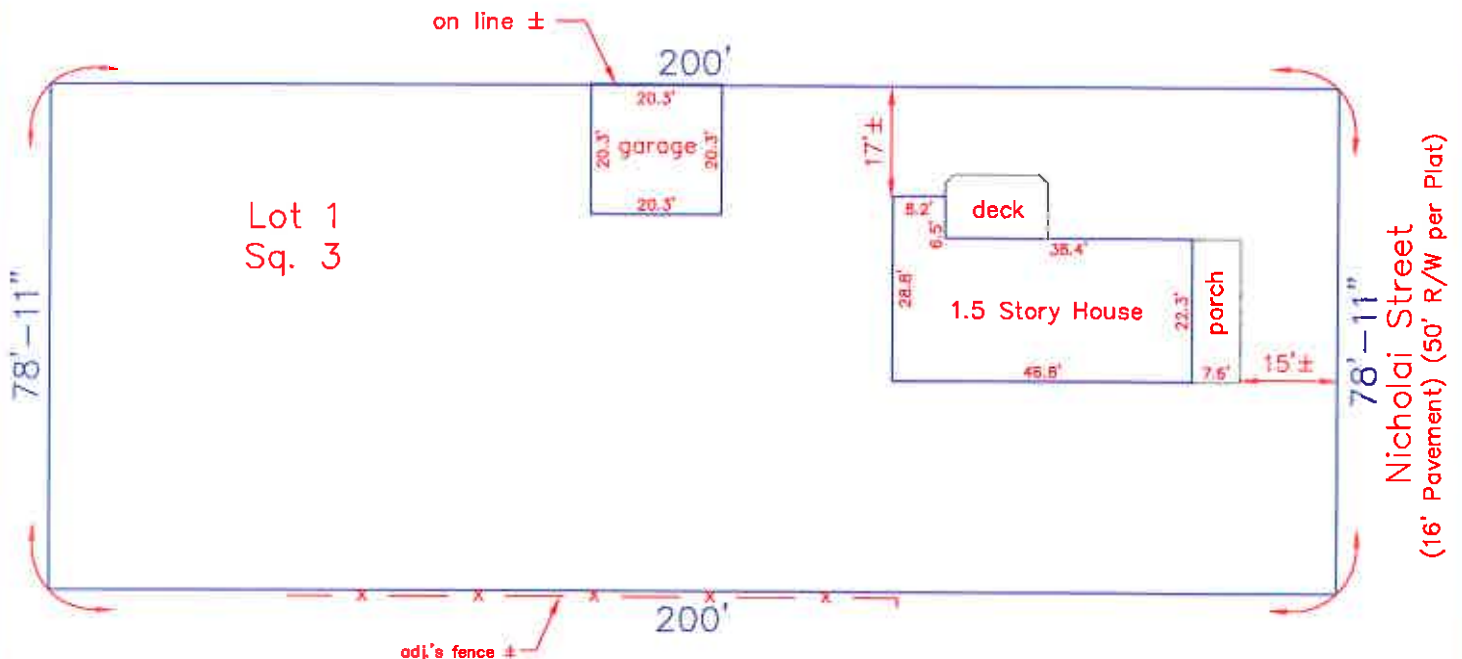

**HAHN SURVEYING  
GROUP, INC.**

Surveyors & Engineers

2850 E. 96th St., Indianapolis, IN 46240

PHONE: (317) 846-0840 or (317) 846-4119

FAX: (317) 846-4298 or (317) 582-0662



CERTIFIED: 03/30/2010

*Richard A. O'Brian*

Richard A. O'Brian  
Registered Land Surveyor,  
Indiana #8800177  
Job No.: 2010031503  
Sheet 2 of 2